


MALDEN, MASS.  
DRAWN BY GG  
NO. 581  
ENGINEERS INC. P.M.

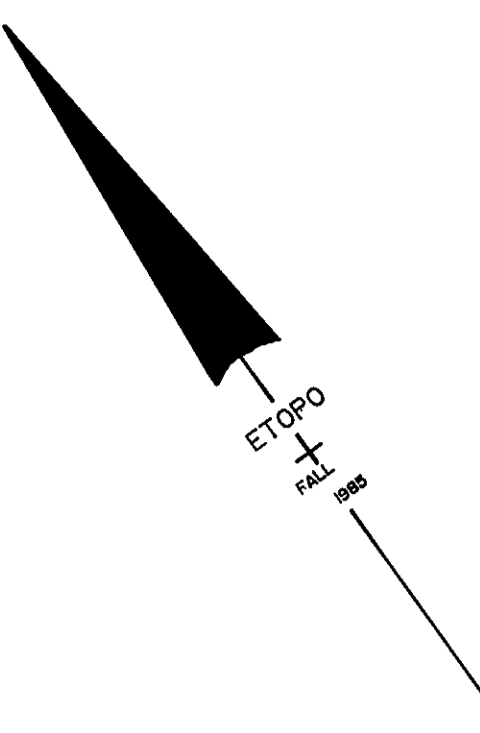


TOPOGRAPHIC MAP  
OF LAND IN  
MALDEN / MELROSE, MA.  
FOR  
**LANGTON & DOUGLAS**  
SOMERVILLE, MA.  
BY  
**EASTERN TOPOGRAPHICS**  
WOLFEBORO, N.H.  
SCALE: 1" = 40'      CONTOUR INTERVAL: 2'  
PHOTO DATE: 15 DEC 85

ANY USER SHOULD DETERMINE THE SUITABILITY  
OF THIS AERIAL MAPPING FOR HIS INTENDED USE  
AND ASSUME ALL RISK & LIABILITY IN CONNECTION  
THEREWITH.

SHEET 1 OF 1      U 11 B

BC DW

- LEGEND
- PAVED ROAD
  - GRAVEL ROAD
  - TRAIL
  - BUILDING
  - RIVER/STREAM
  - SWAMP
  - STONE WALL
  - FENCE
  - RETAINING WALL
  - HEDGE LINE
  - TREE LINE
  - LONE TREE
  - CULVERT
  - MANHOLE
  - CATCH BASIN
  - FIRE HYDRANT
  - UTILITY POLE
  - POLE SIGN

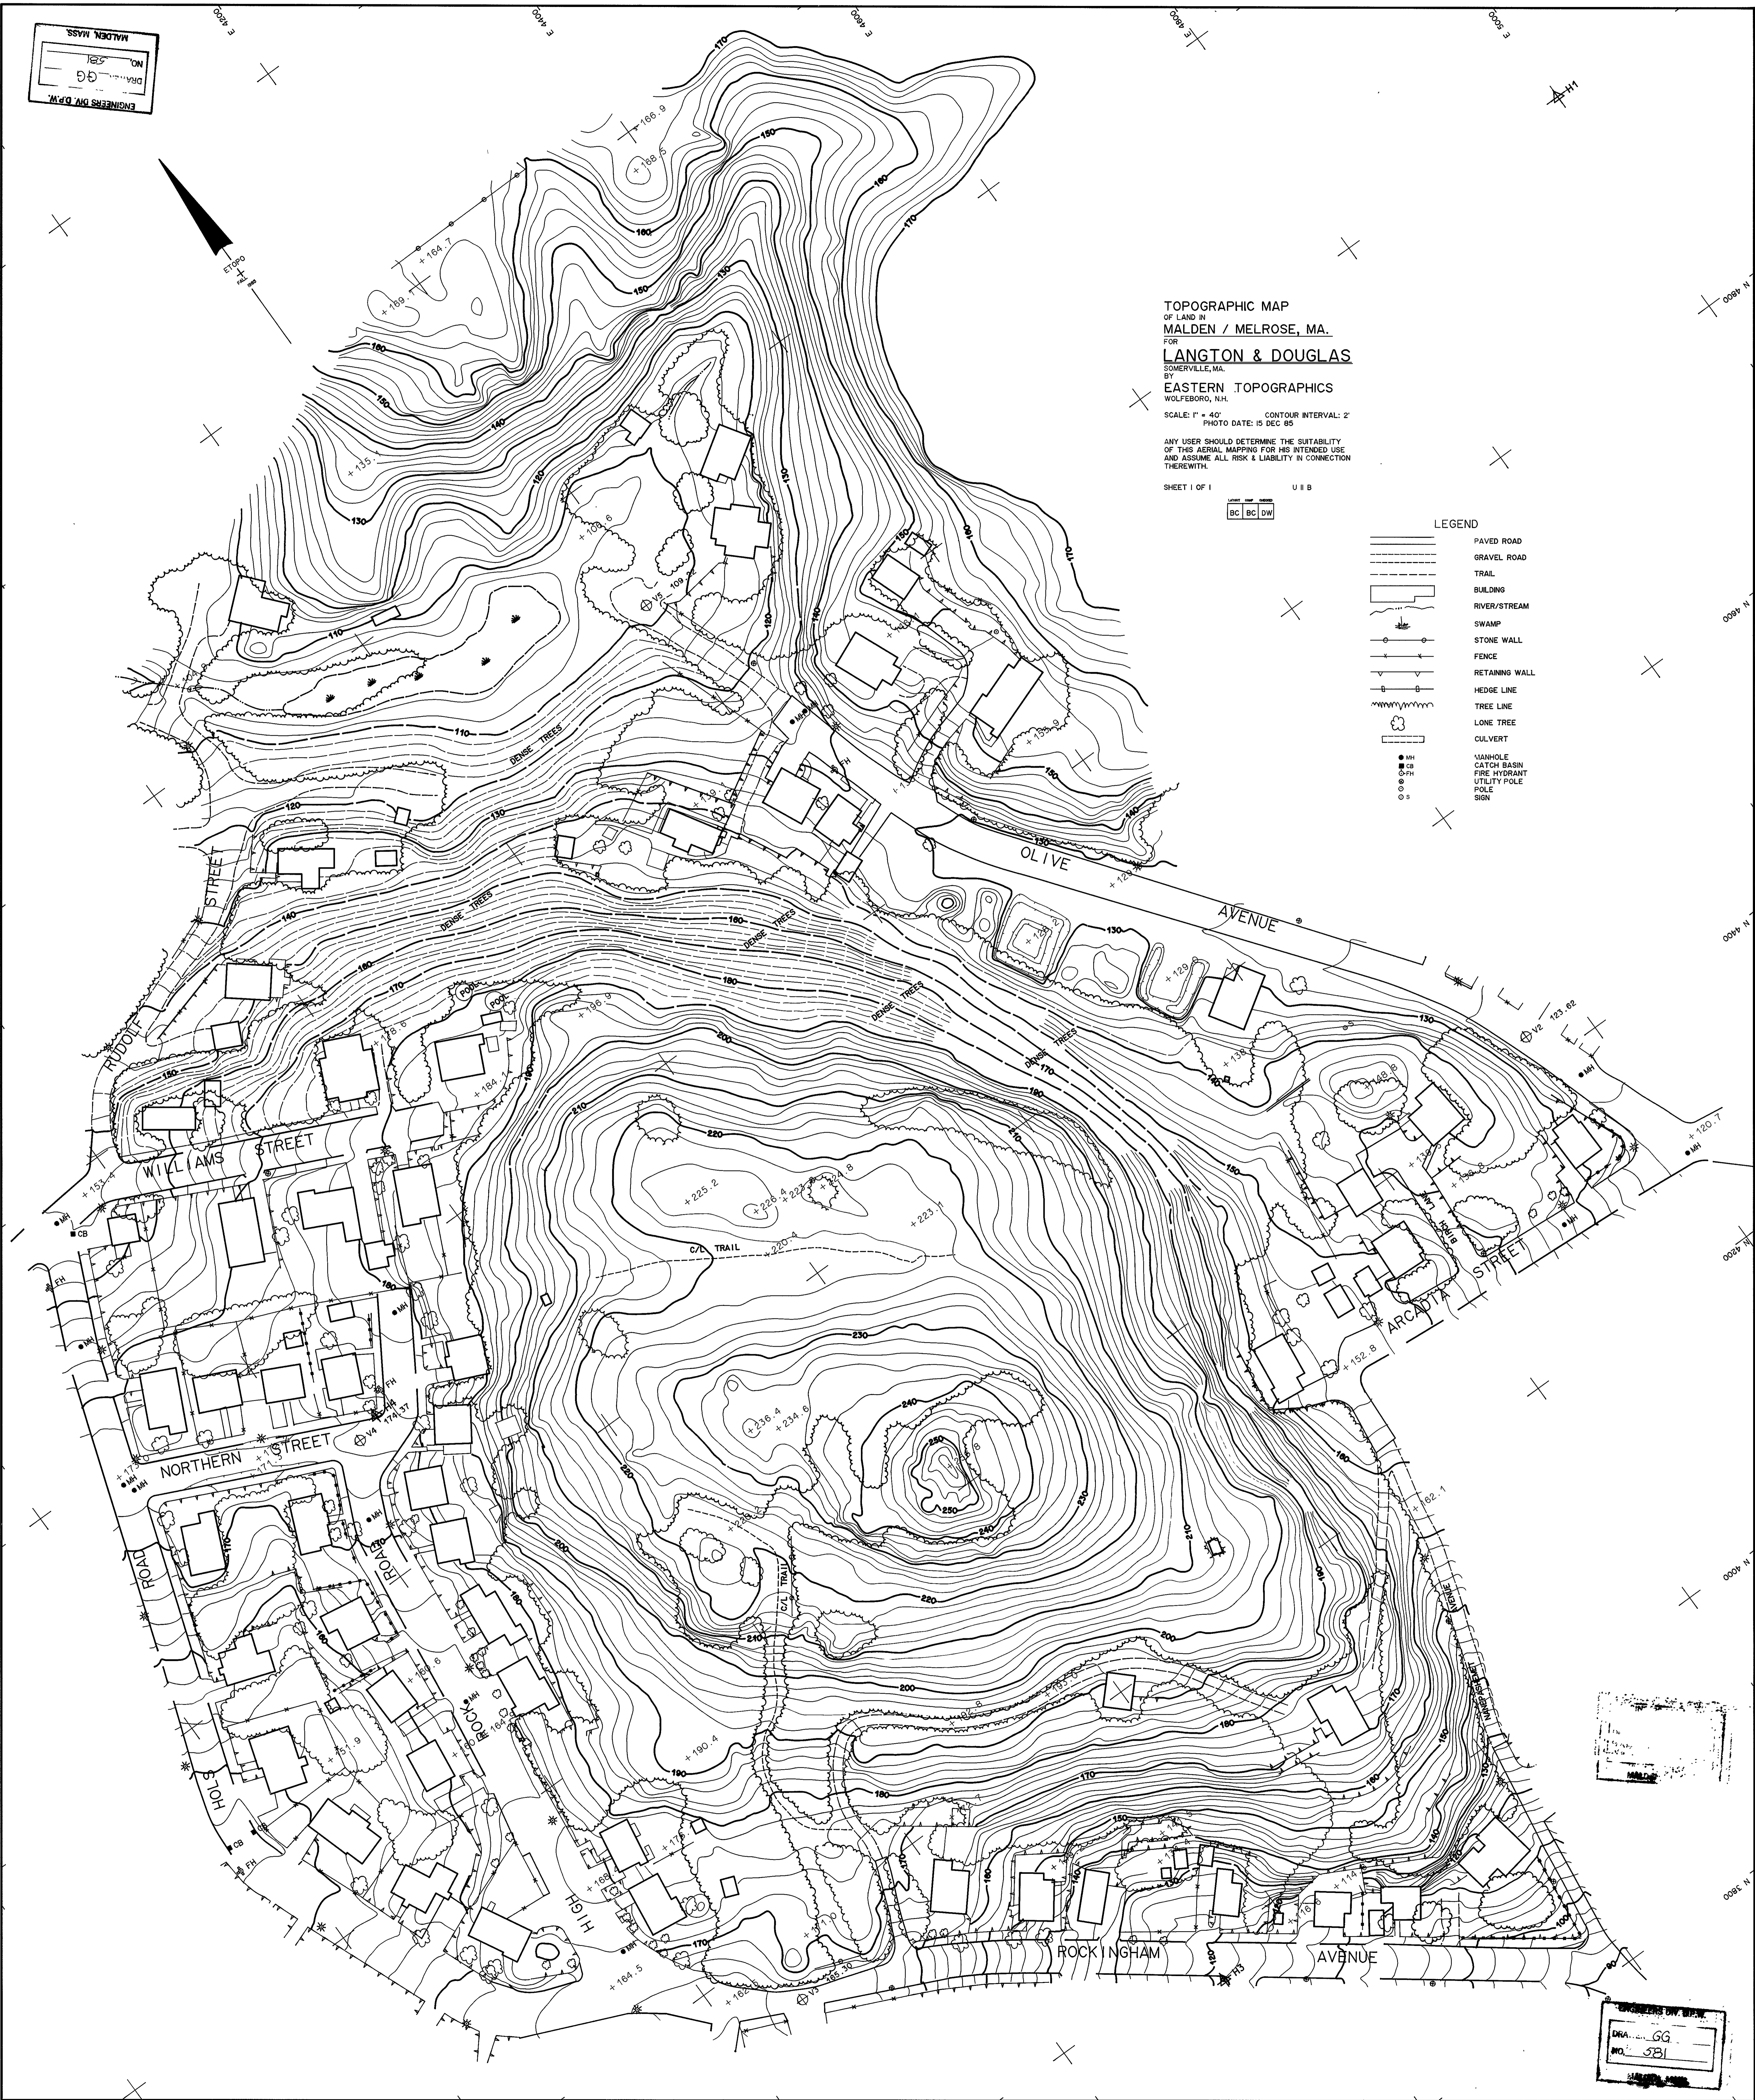

DRAWN BY GG  
NO. 581